


00_Ground - option 1
1 : 50

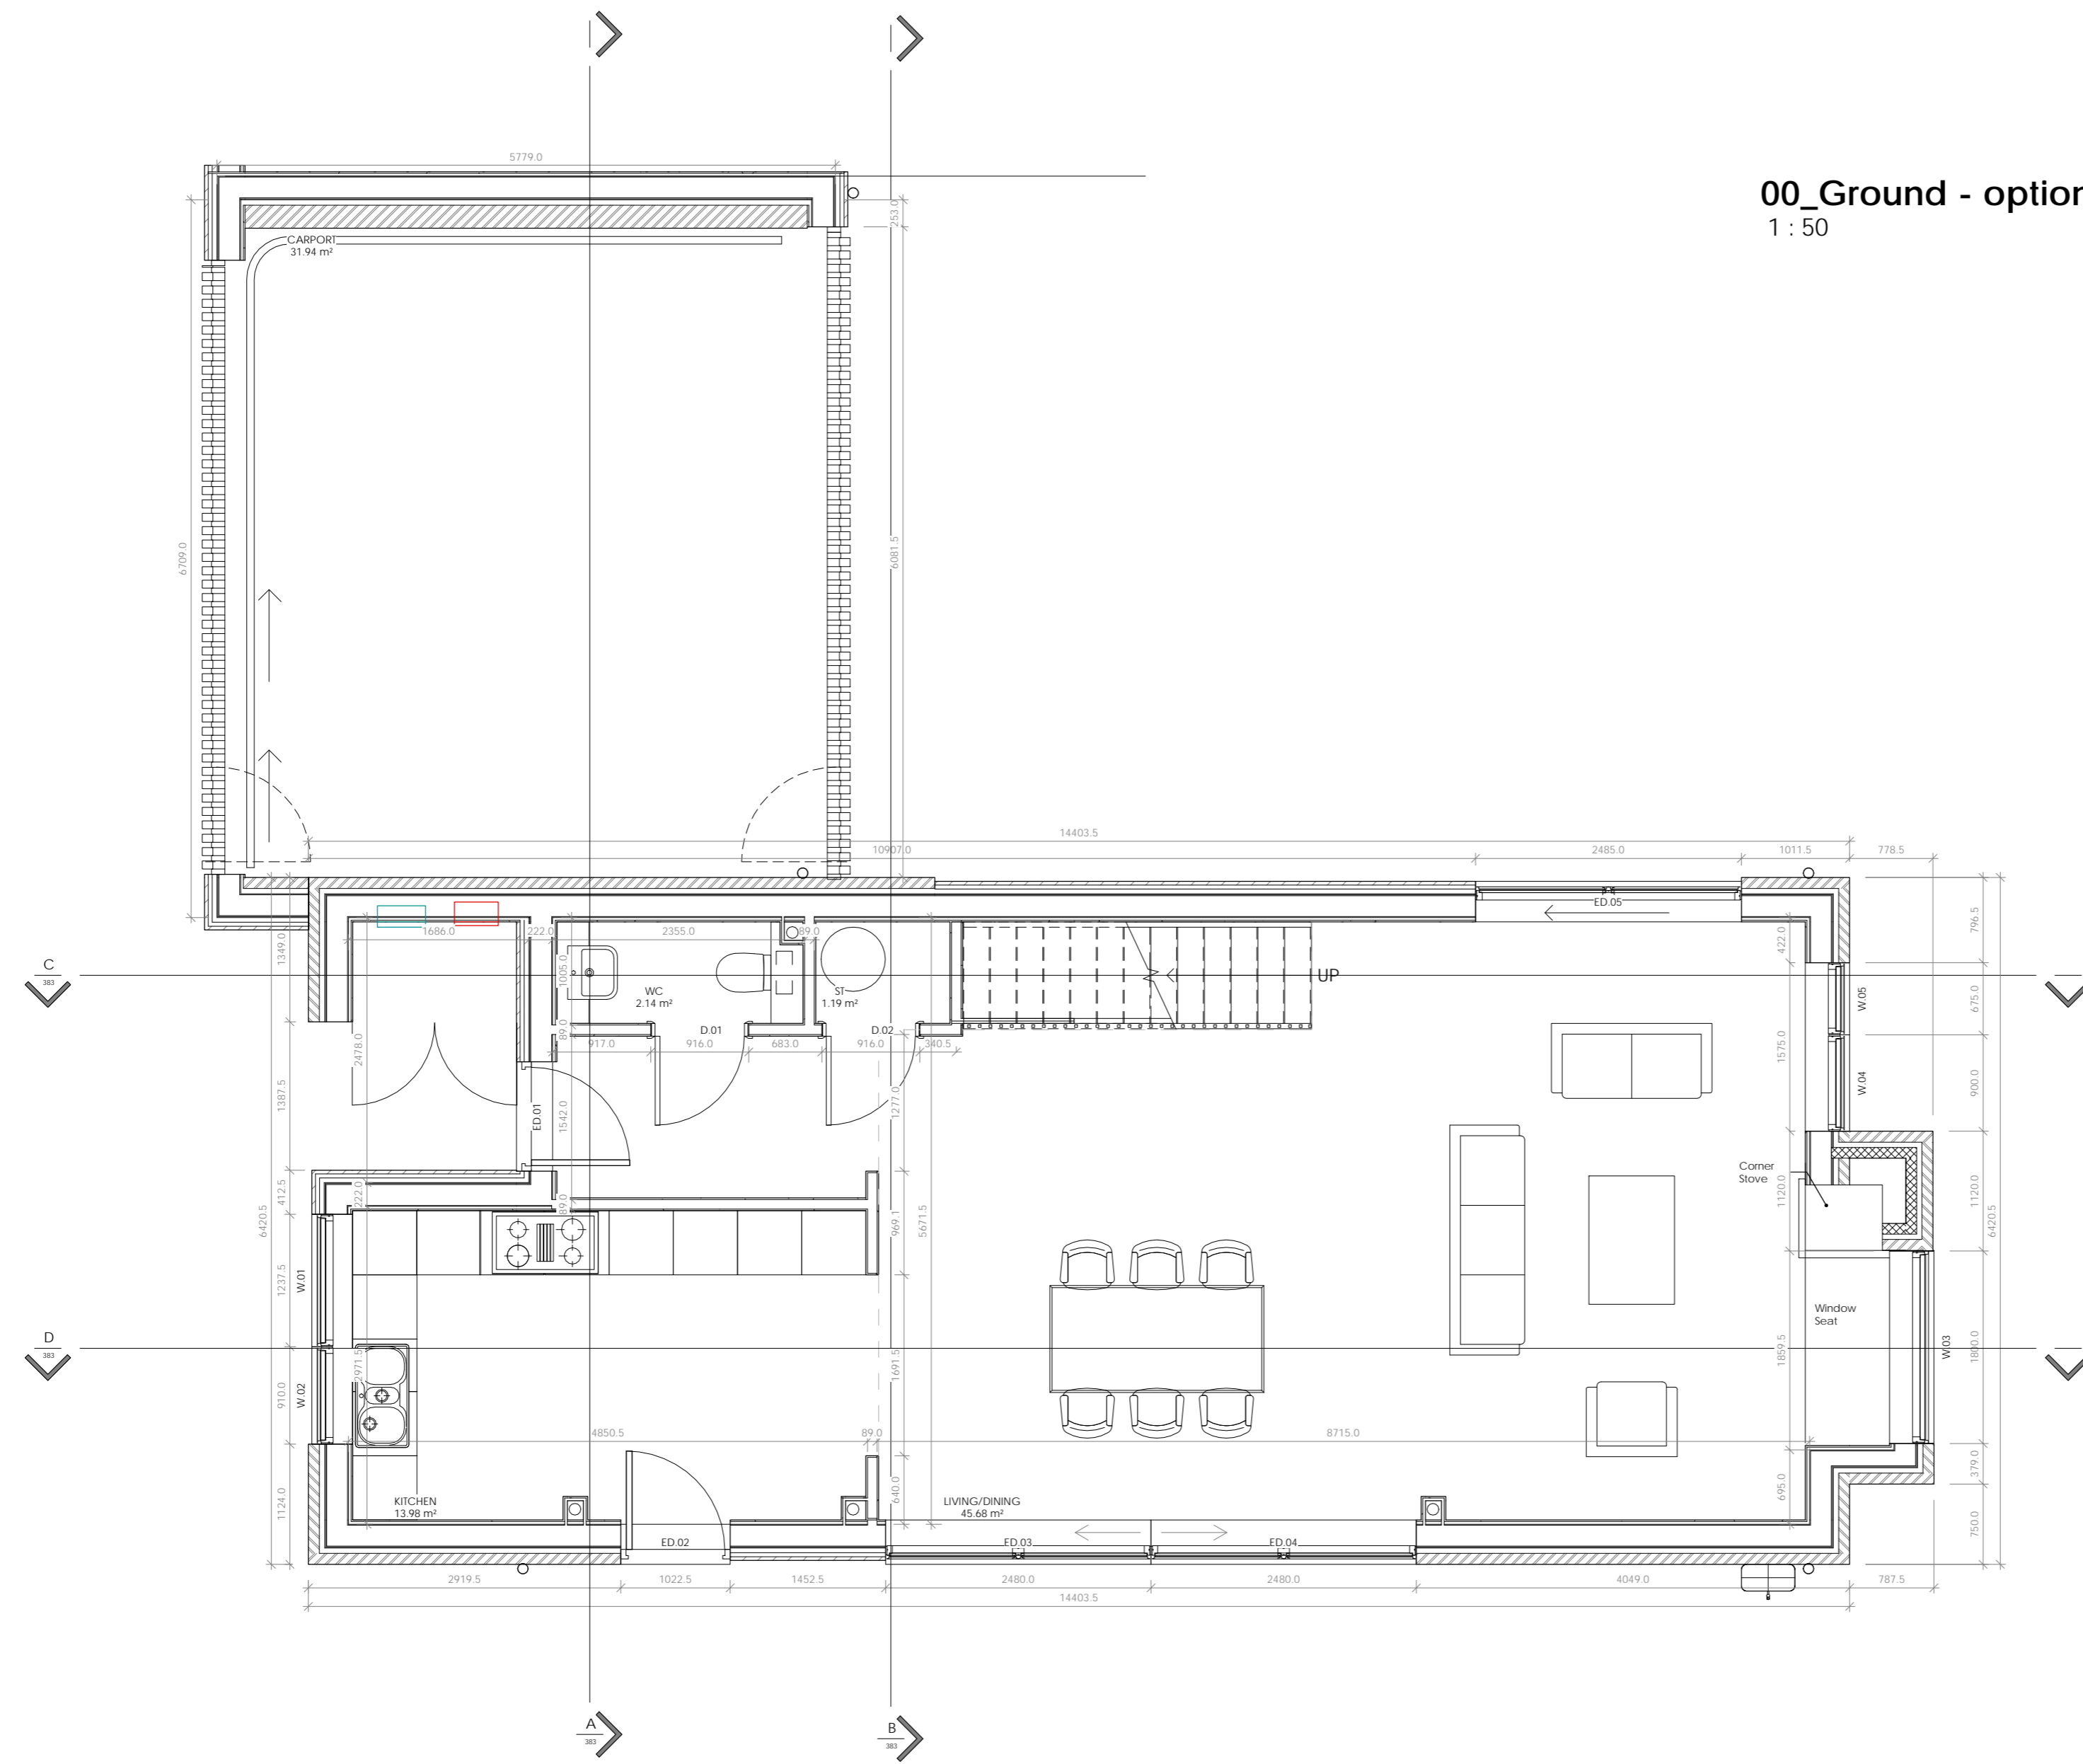

Rev	Date	Details
A	2015.12.14	W.03 cill height raised to 450mm. Window seat added to W.03
B	2015.12.22	Amendments following client comments
C	2016.01.01	External doors added. Kitchen layout adjusted to match Chimney House 'A'. Corner Stove. Bay and chimney depth walls adjusted. WC door relocated to comply with Part M. Railings to stairs added.
D	2016.01.07	Boxing to pipework added. Stove detail adjusted
E	2016/01/13	Additional seat indicated. Dimensions added. Windows W.04 and W.05 widths adjusted.
F	2016/01/27	RWP and rainwater butt added
G	2016/01/27	Rainwater butt relocated
H	2016/03/07	Carport Wall updated to accommodate roof framing
I	2016/03/09	Return wall and door to store alongside cupboard added
J	2016/03/23	Carport return wall adjusted for doors 9mm cementitious board added to wall structure
K	2016/04/15	Door sizes adjusted as per SMF request. Door to area below stairs removed and panel inserted to close space as JPA request.



Project	Drawing	Rev	Scale	Site
3946	380	K	1 : 50	@ A2 L

Status	Drawn	Check	Date
PRELIMINARY	RCJ	SH	22.12.2015

Project
Kingsworthy - Chimney House B
Lovedon Fields, Winchester


Detail
Ground Floor Plan



Hennetta Mews, Bath, BA2 4LR. Tel: 01225 460427 Fax: 01225 462022 www.bba-architects.co.uk

THIS DRAWING IS COPYRIGHT ©
Responsibility not accepted for errors made by others in scaling from this drawing.
All construction information should be taken from figured dimensions only.
Discrepancies must be reported to the Architect before proceeding.

01_First - option 1
1 : 50

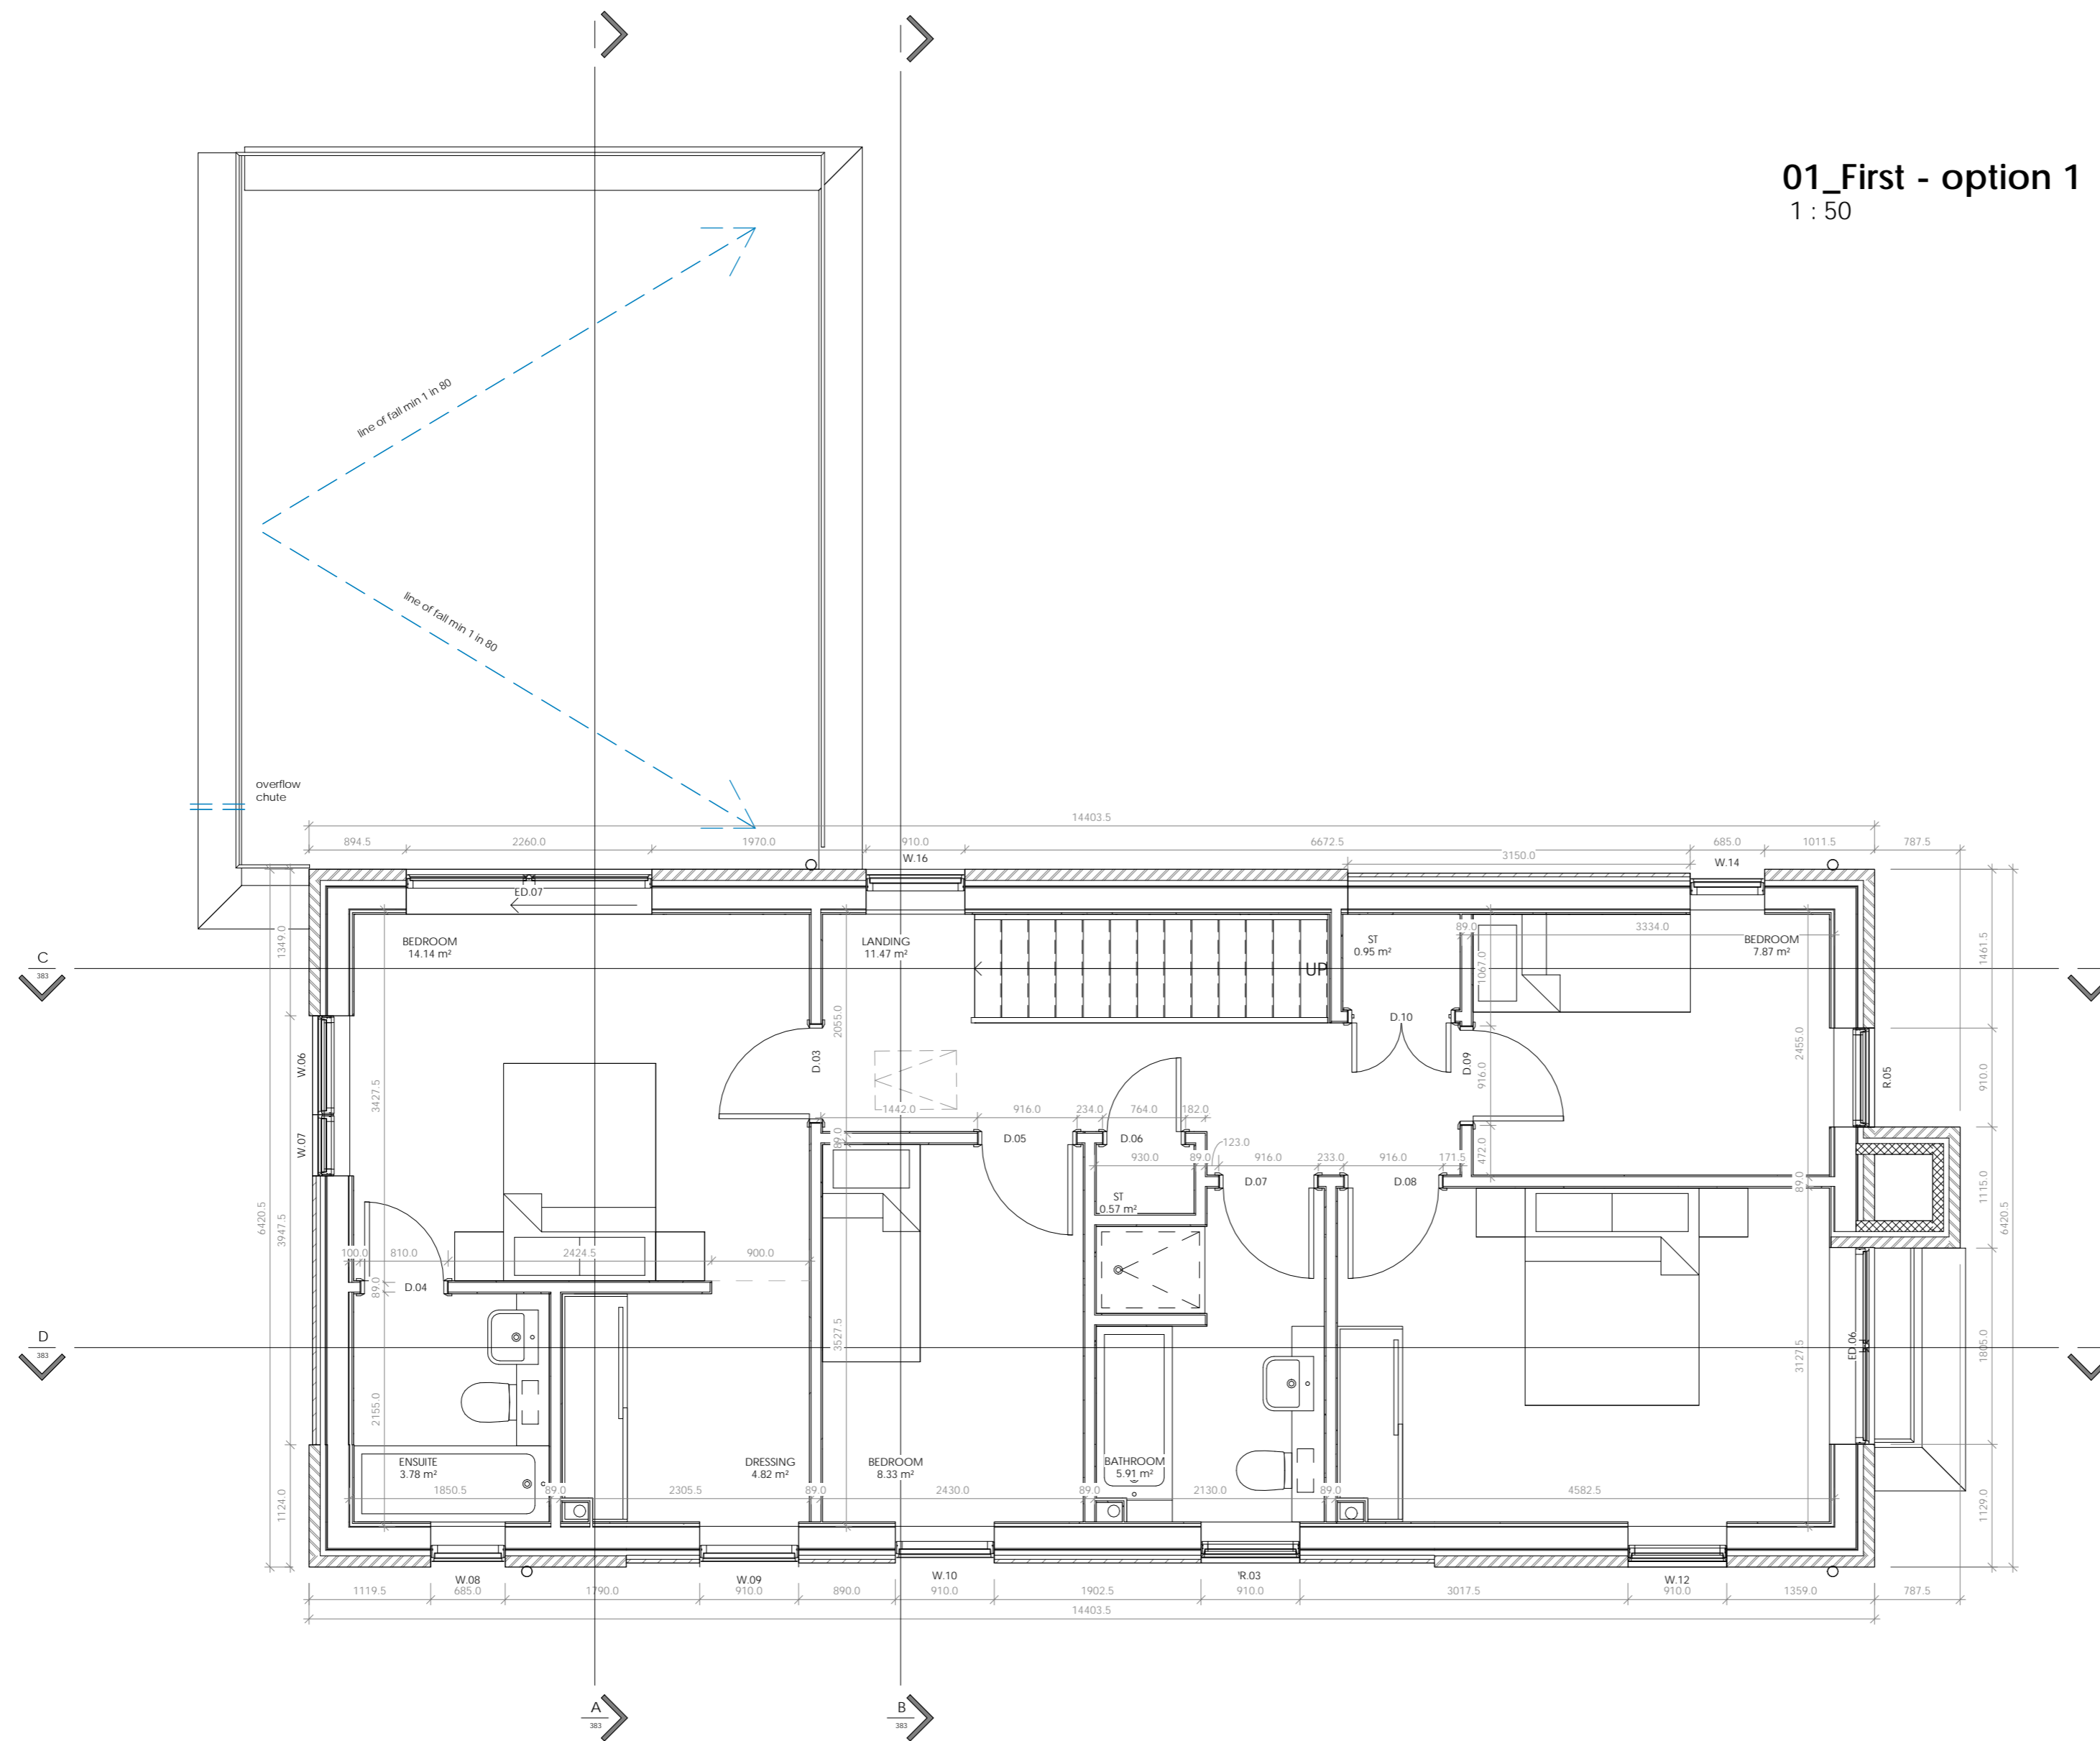

- A 2015/12/22 Amendments following client comments
- B 2016/01/01 Bedroom window location adjusted
- C 2016/01/07 Boiling to pipework added. Bath length reduced to allow for syp
- D 2016/01/12 W.16 moved to avoid clash with roof below. Loft hatch indicated. French doors changed to sliding
- E 2016/01/20 Bath sizes adjusted
- F 2016/03/23 Carpet return wall adjusted for doors. 9mm cementitious board added to wall structure
- G 2016/04/15 Door sizes adjusted as per SMF request. Door to area below stairs removed and panel inserted to close space as JPA request.



Project	Drawing	Rev	Scale	Site
3946	381	G	1 : 50	@ A2 L
Status	Drawn	Check	Date	
PRELIMINARY	RCJ	SH	27.10.2015	

Project
Kingsworthy - Chimney House B
Lovedon Fields, Winchester
Detail
First Floor Plan

